

MARION COUNTY SURVEYOR'S OFFICE


SECTION CORNER RECORD

DEBRA S. JENKINS
MARION COUNTY SURVEYOR

SEC. 27 TWN. 15_N RNG. 3_E

BRYAN F. CATLIN, PLS
TECHNICAL SUPERVISOR

Date: 7-21-09
Party Chief: Wilcoxen
Crew: Finney
Type of Marker: Harrison
Method of Establishment: County: 6-24-2001
IN S.P.C. E Zone, NAD 83
Name: 15032705
N: 495 967.926 0(m)
E: 55 385.192 0(m)

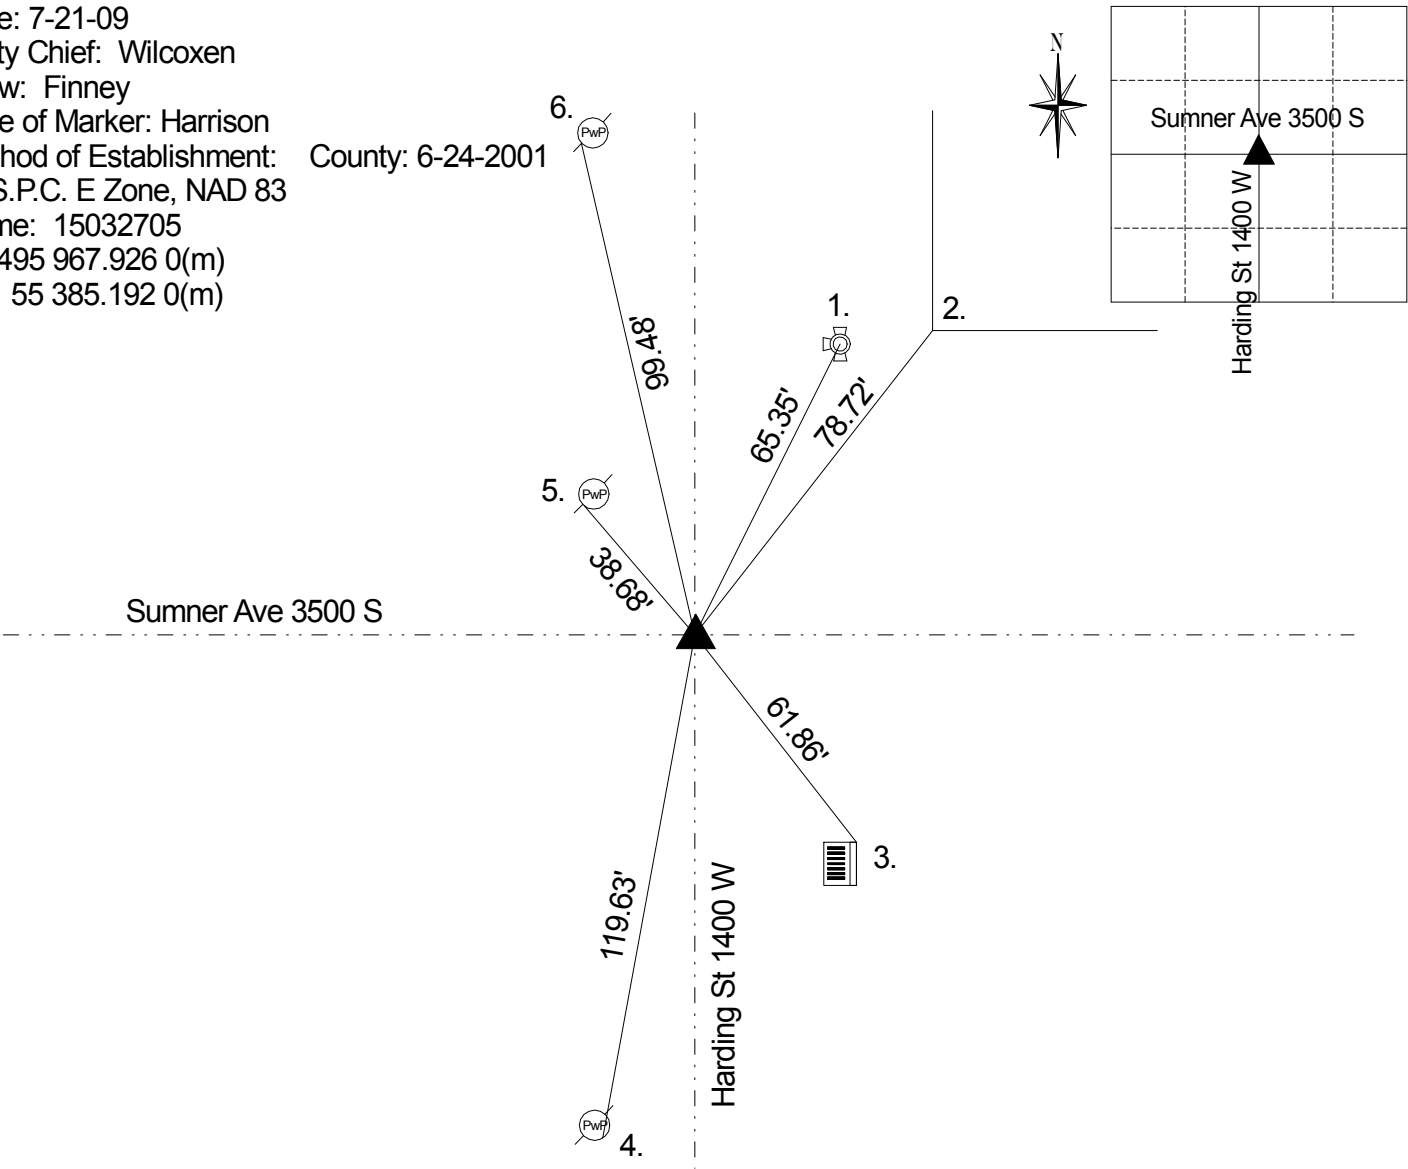

A survey by D.B. Hasbrook on April 20, 1849 indicates no stone or witnesses (Perry Legal Book p. 6). Corner referenced by Burres on 10/11/1948 and called a steel pin. Corner referenced by Monroe on 9/9/60 and called a steel pin. Corner referenced by Straber on 11/16/71 and called a steel pin. Corner referenced by Miller on 10/9/75 and called a road nail in washer over steel pin. Corner referenced by Greene on 1/29/87 and called a road nail in washer over steel pin. Corner referenced by Kiste on 10/12/1996 and called a boat spike with washer over steel pin. Corner referenced by Wilcoxen on 6/24/2001 and called a boat spike over steel pin. Corner excavated by Wilcoxen on 4/28/03 and a boat spike with washer was found 12" down. A steel pin was found 18" down. A #205 cast iron Harrison Monument was set in position as the corner. Retied 7/21/09 by Wilcoxen.

REF.	DISTANCE	DESCRIPTION
1.	65.35'	Top nut of fire hydrant
2.	78.72'	SW corner of block building (Acadia Windows)
3.	61.86'	NE corner metal curb inlet
4.	119.63'	Mag nail w/ brass washer SE PwP#49-662 A 3" up
5.	38.68'	PK nail SW PwP #1-632 B 2" up
6.	99.48'	Mag nail w/ brass washer SW PwP no# 8" up

THIS CORNER POSITION
REPRESENTS A "TITLE" CORNER
AND MAY NOT NECESSARILY
REPRESENT THE POSITION BASED
ON RECORD CORNERS.